




修改前


修改后

修改前

修改后

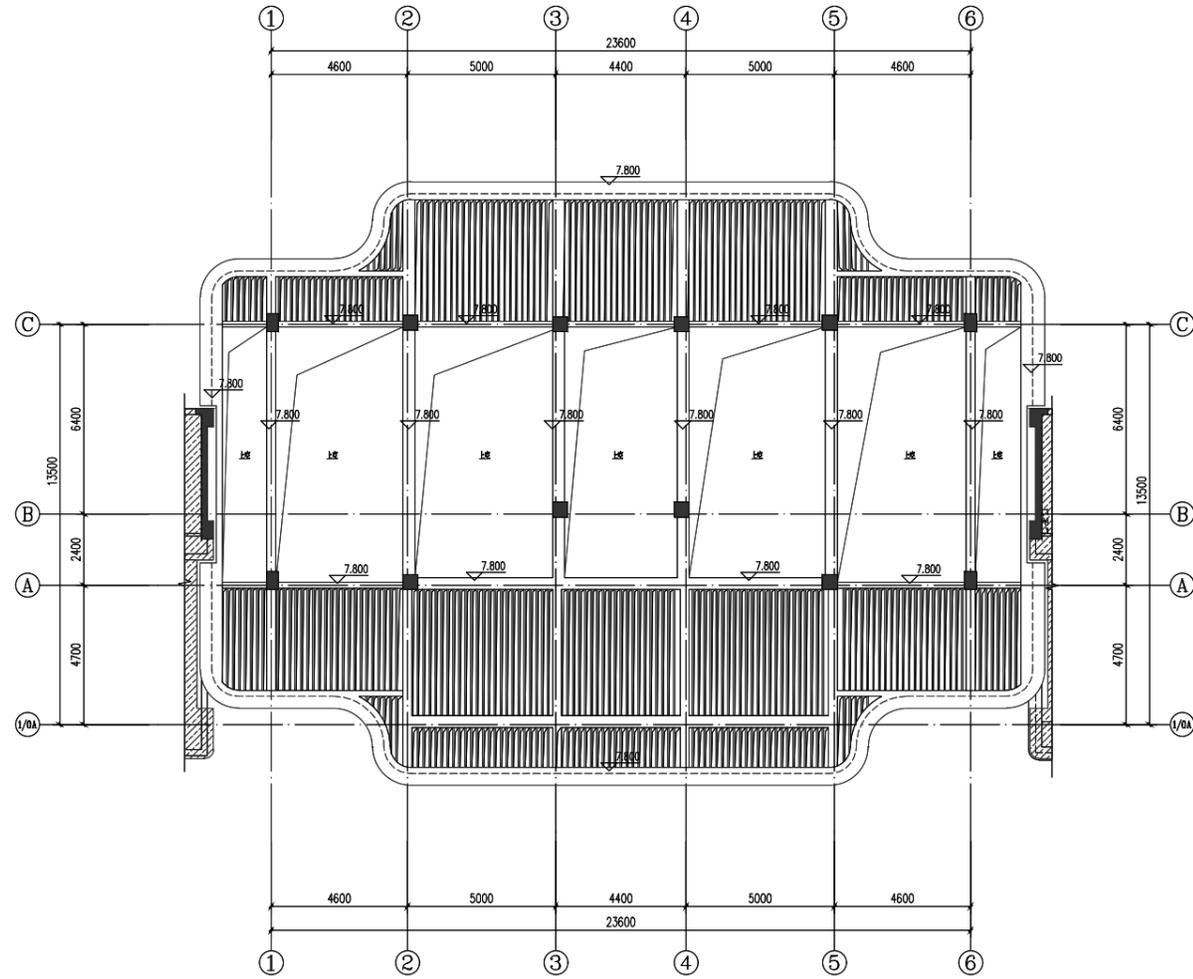


构架层平面图 1:100

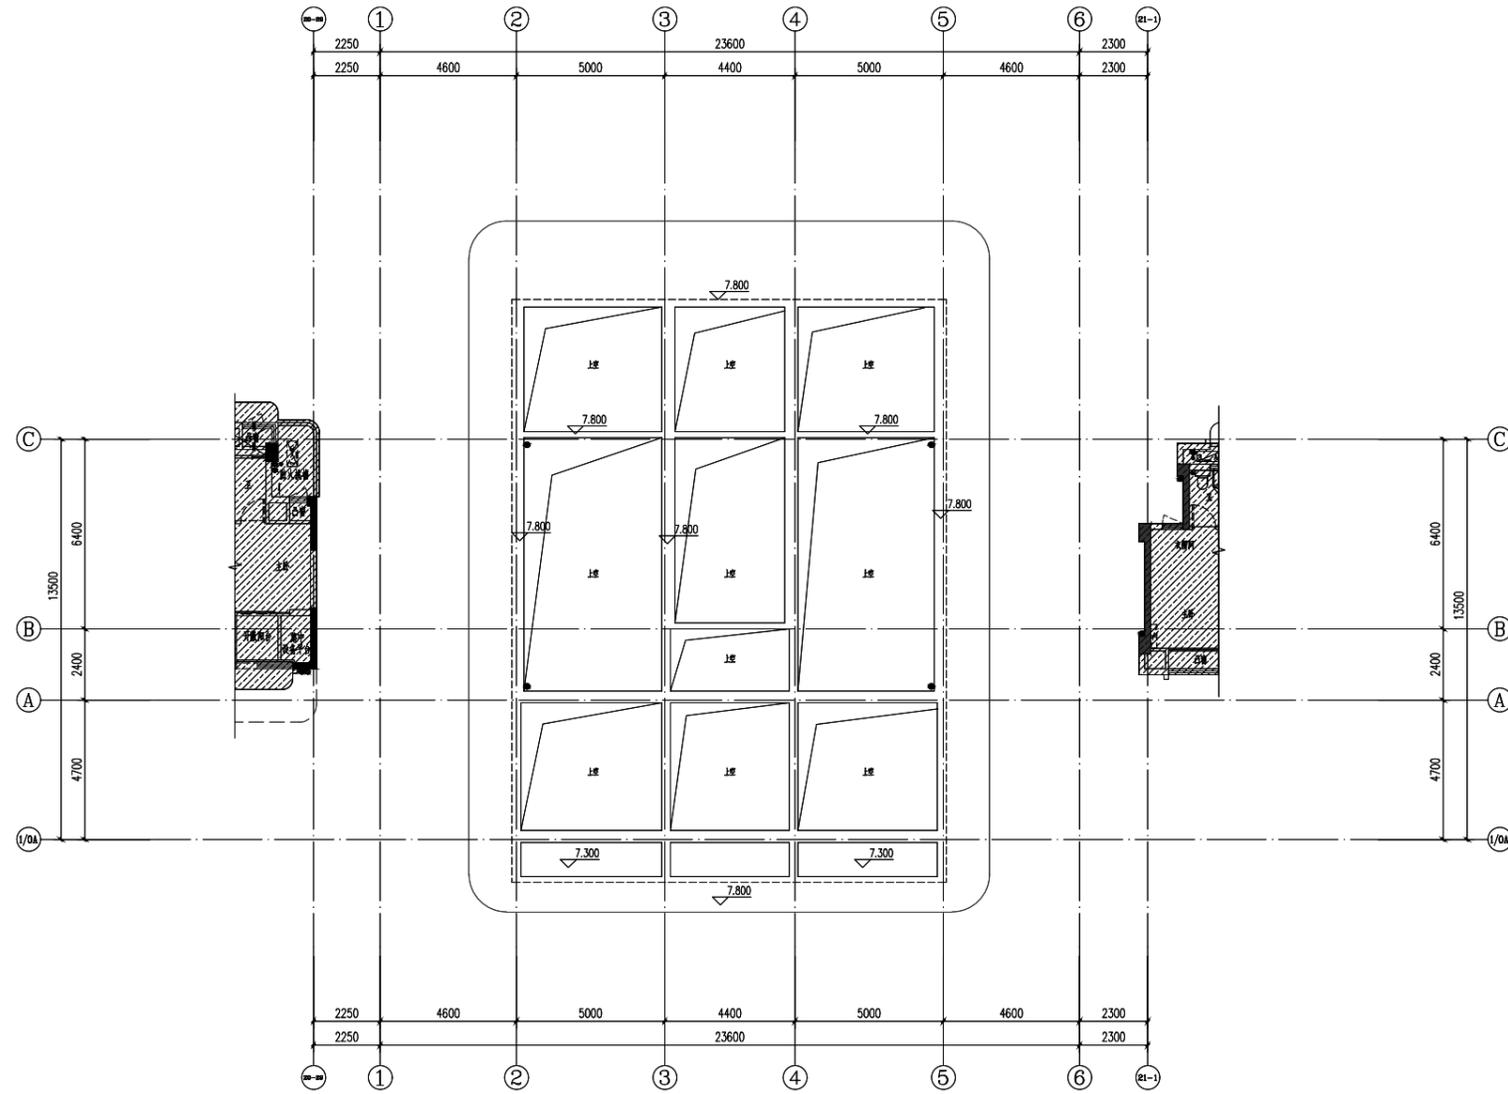


构架层平面图 1:100

修改前


修改后

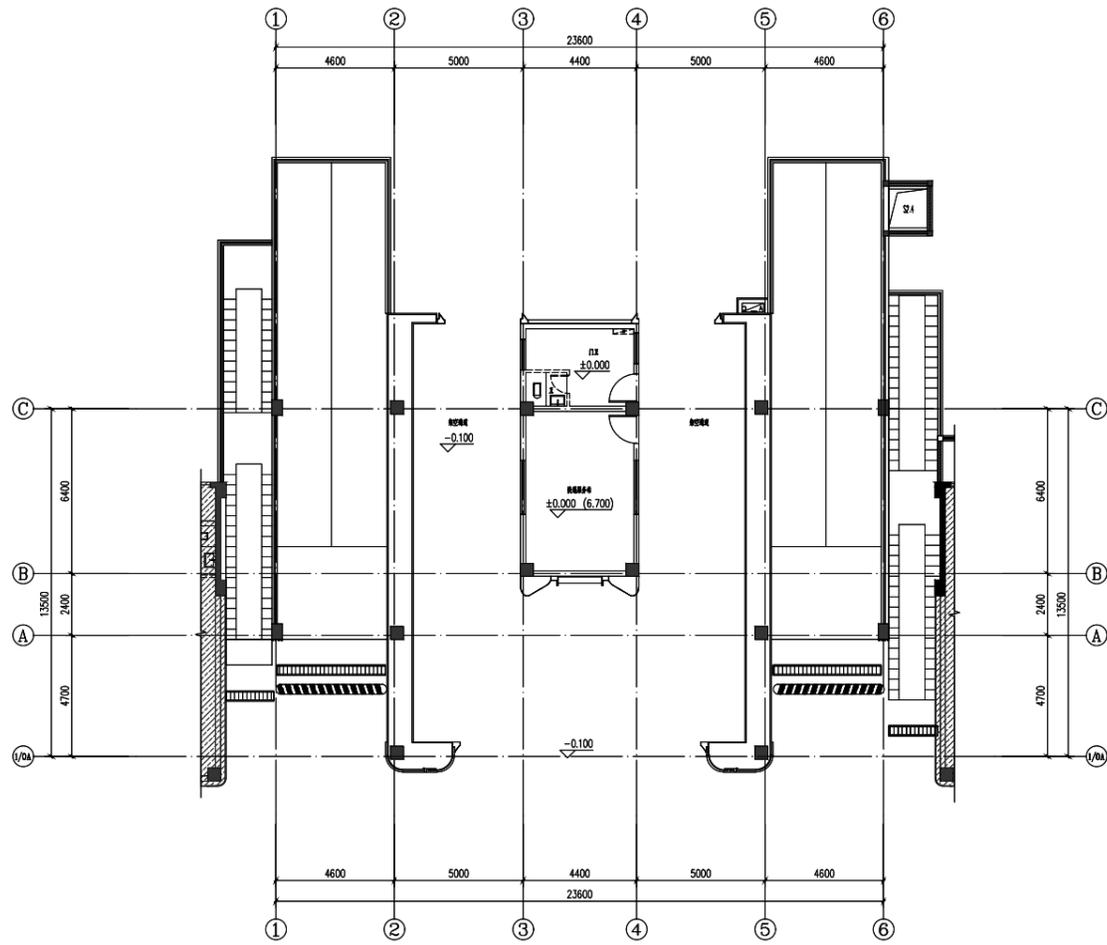

一层平面图 1:100

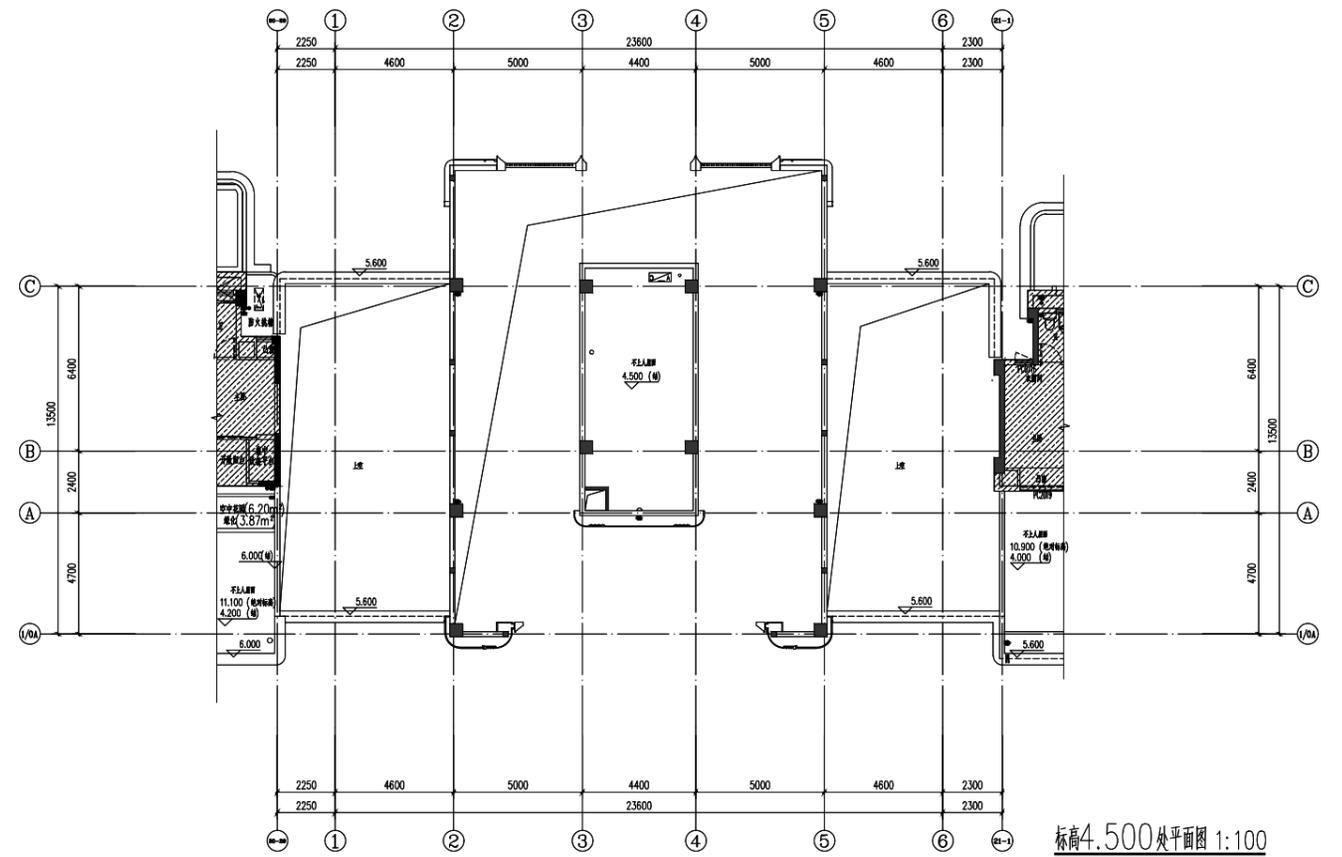


标高4.500处平面图 1:100

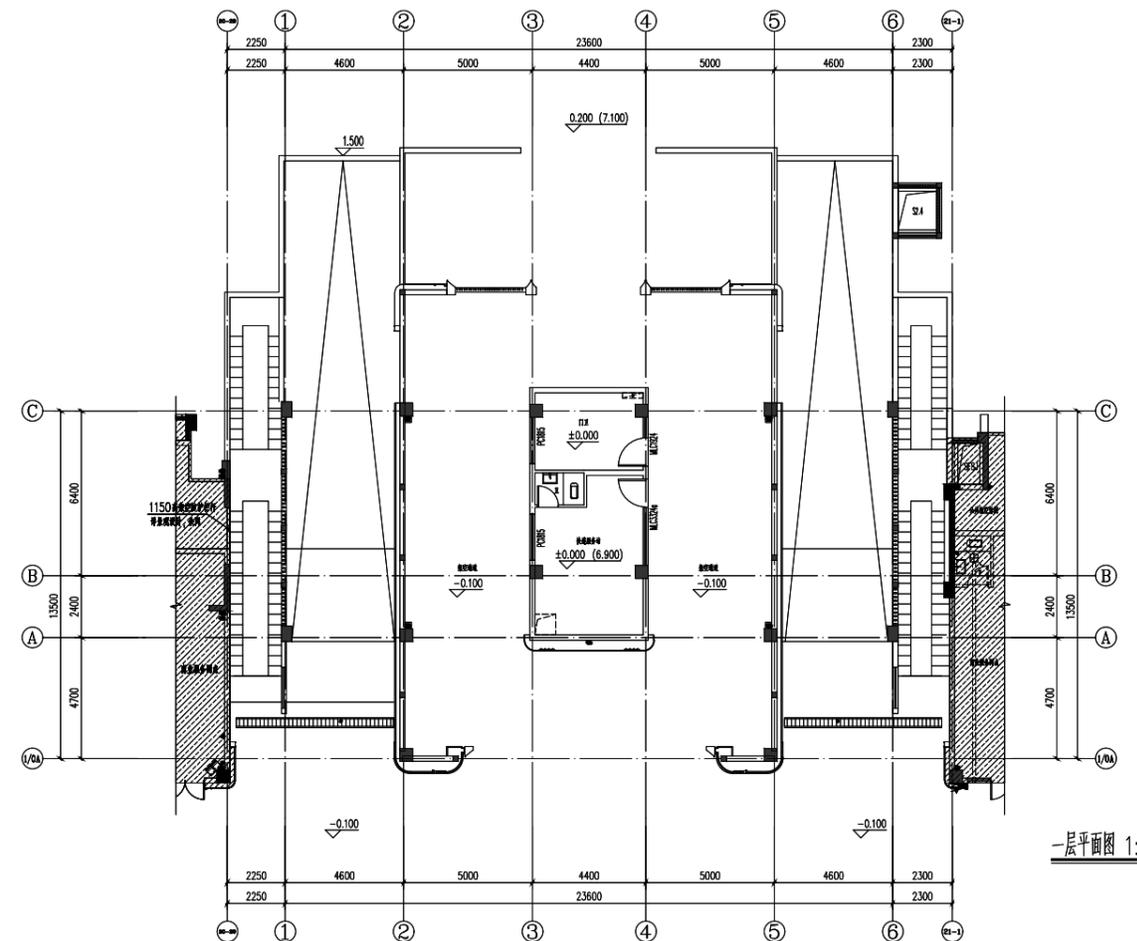


一层平面图 1:100

修改前

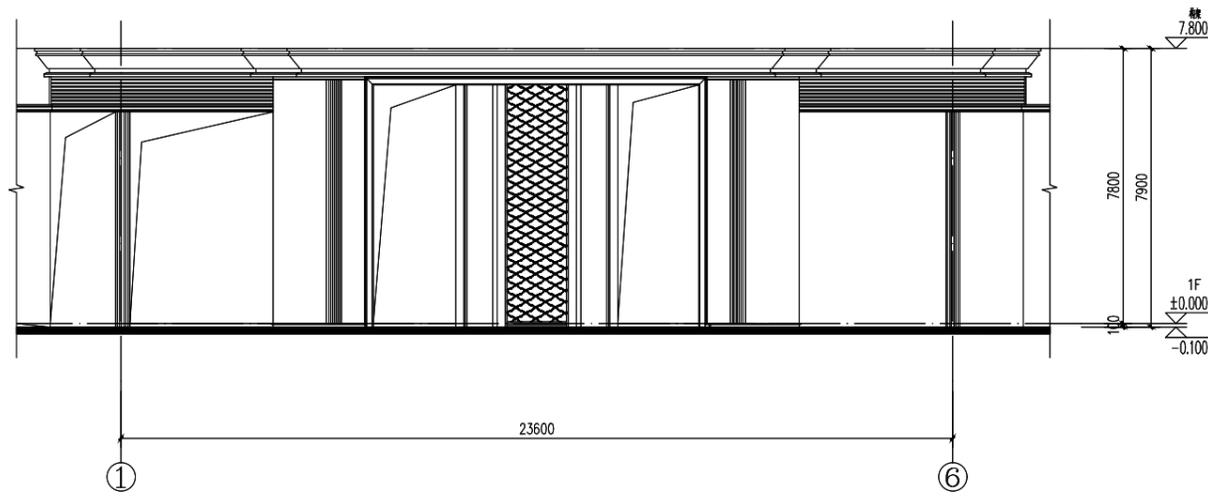


(1)~(6)轴立面图 1:100

修改后

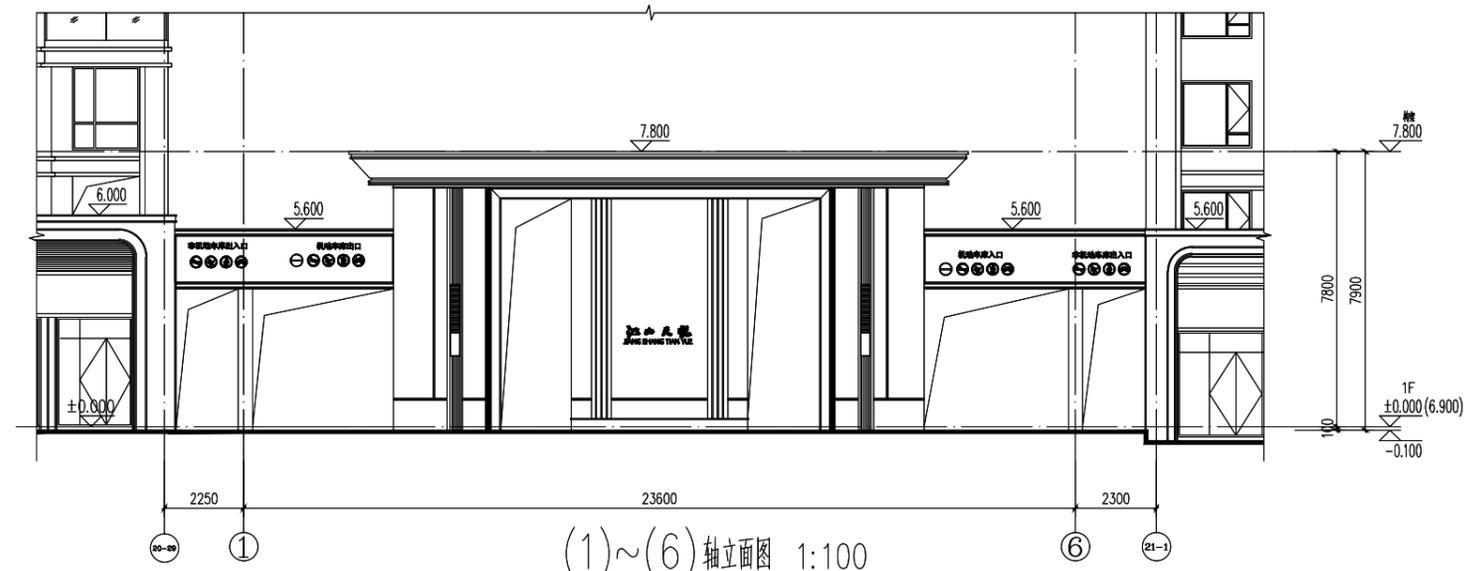


(1)~(6)轴立面图 1:100

修改前

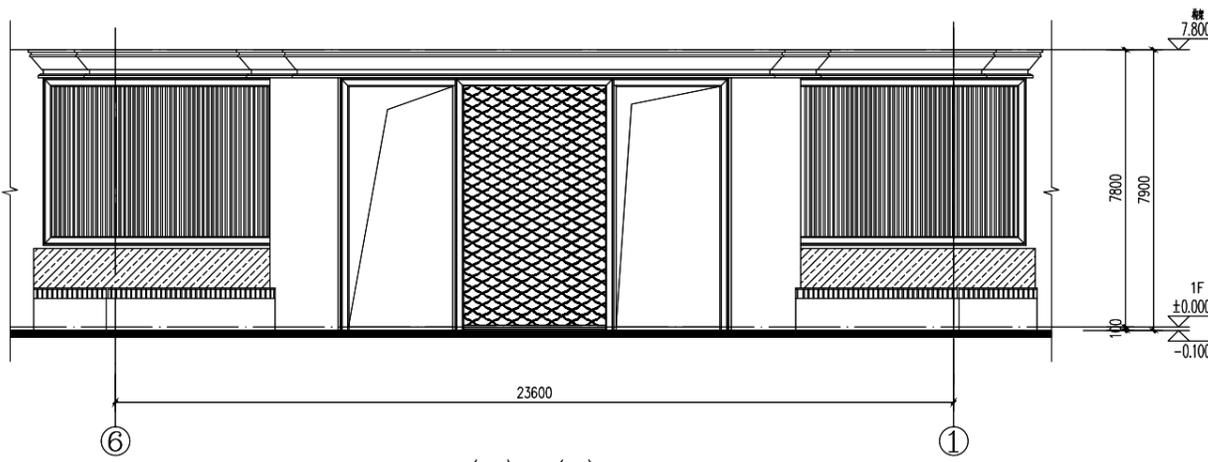


(6)~(1)轴立面图 1:100

修改后

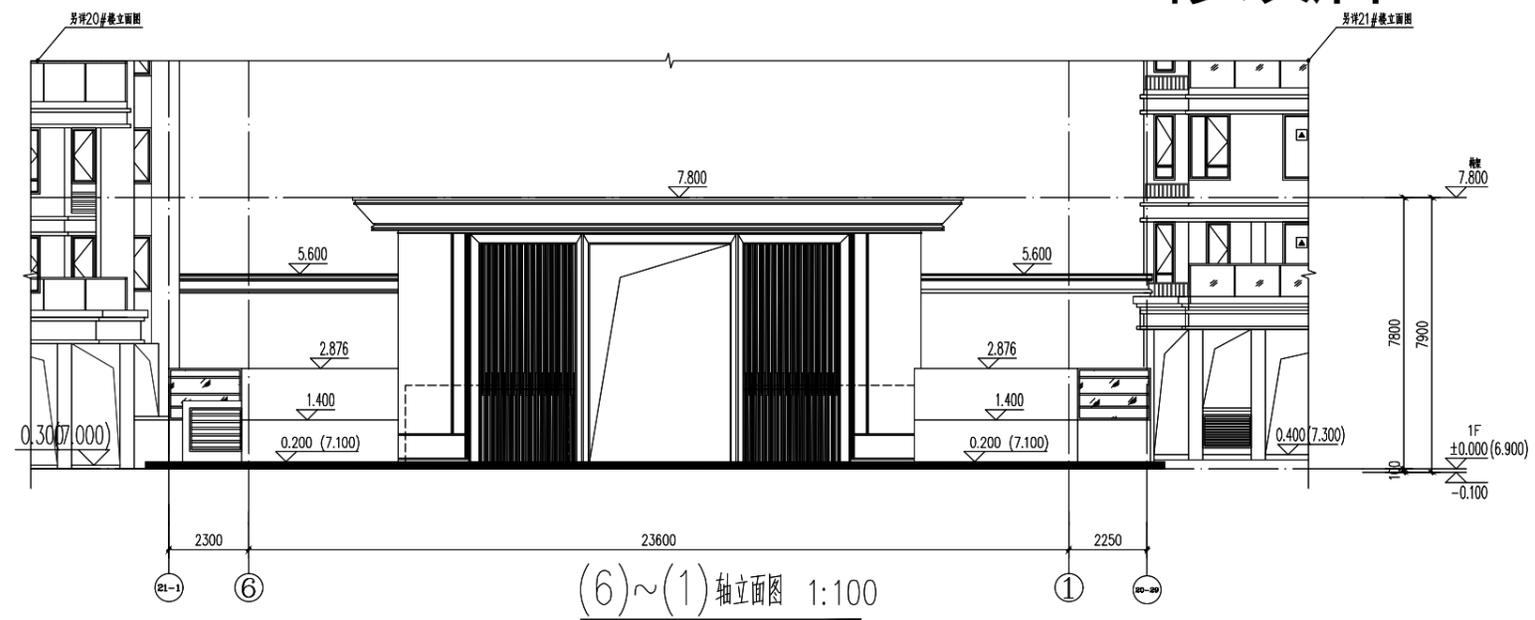


(6)~(1)轴立面图 1:100

修改前

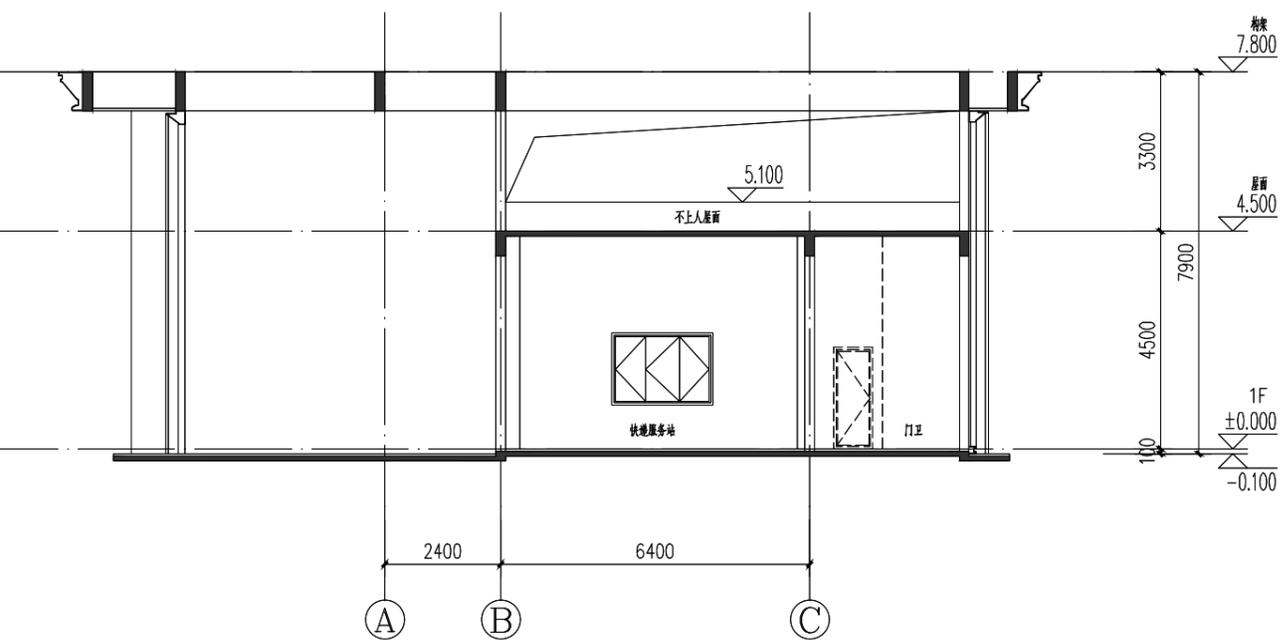


1-1 剖面图 1:100

修改后

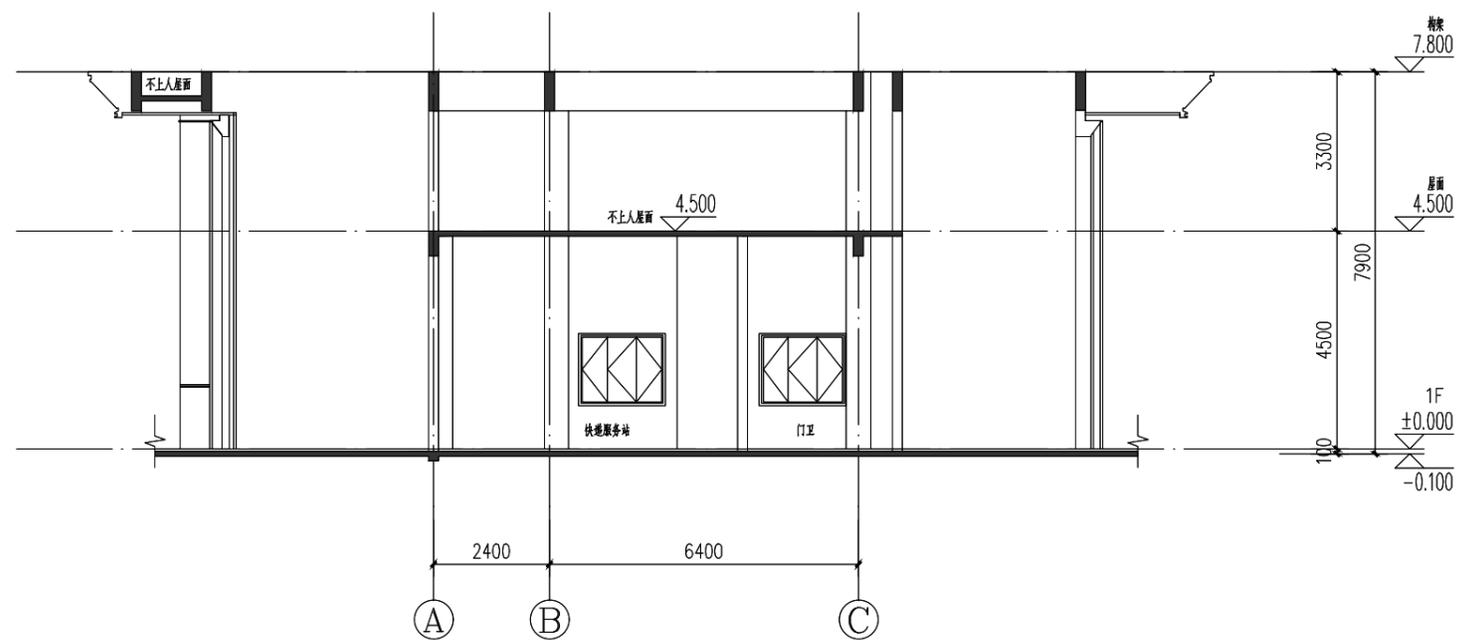

1-1 剖面图 1:100

# 修改前

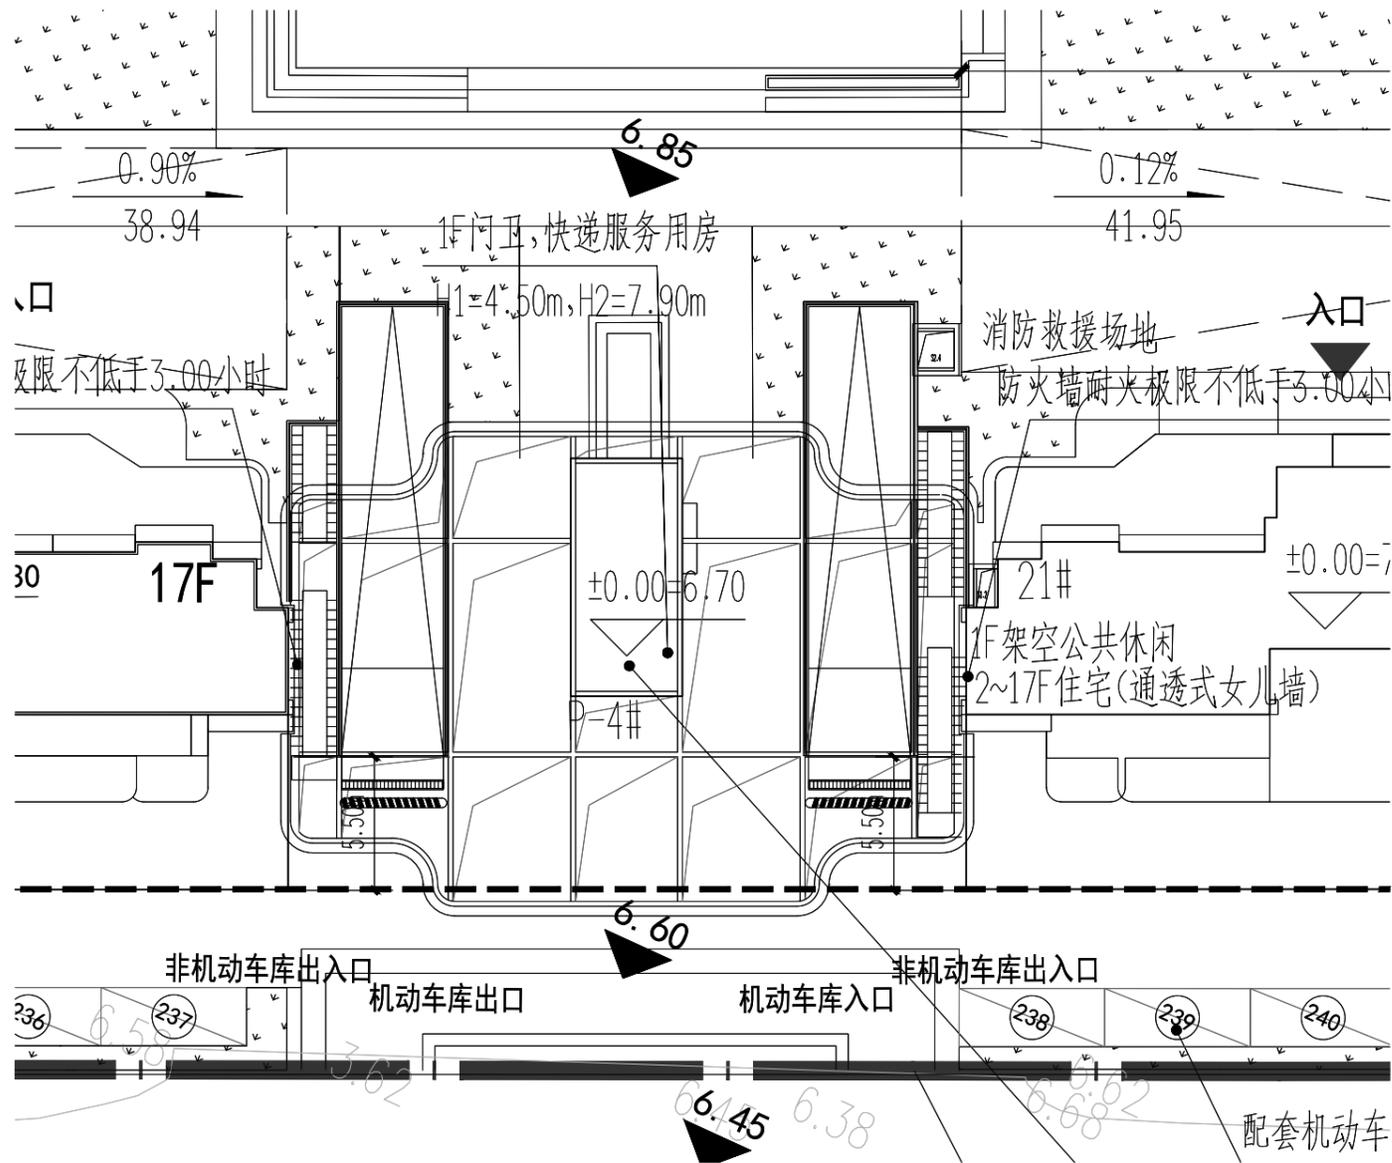

# 修改后

